

XEBEC Corporation

7-2-1, Minatojima-nakamachi, Chuo-ku
Kobe 650-0046, JAPAN
TEL:078-303-5600 FAX:078-303-4632



TITLE: XEBEC HALL 平面図


DATE:

SCALE: 1/100

PLACE:


DRAWN:

NO:

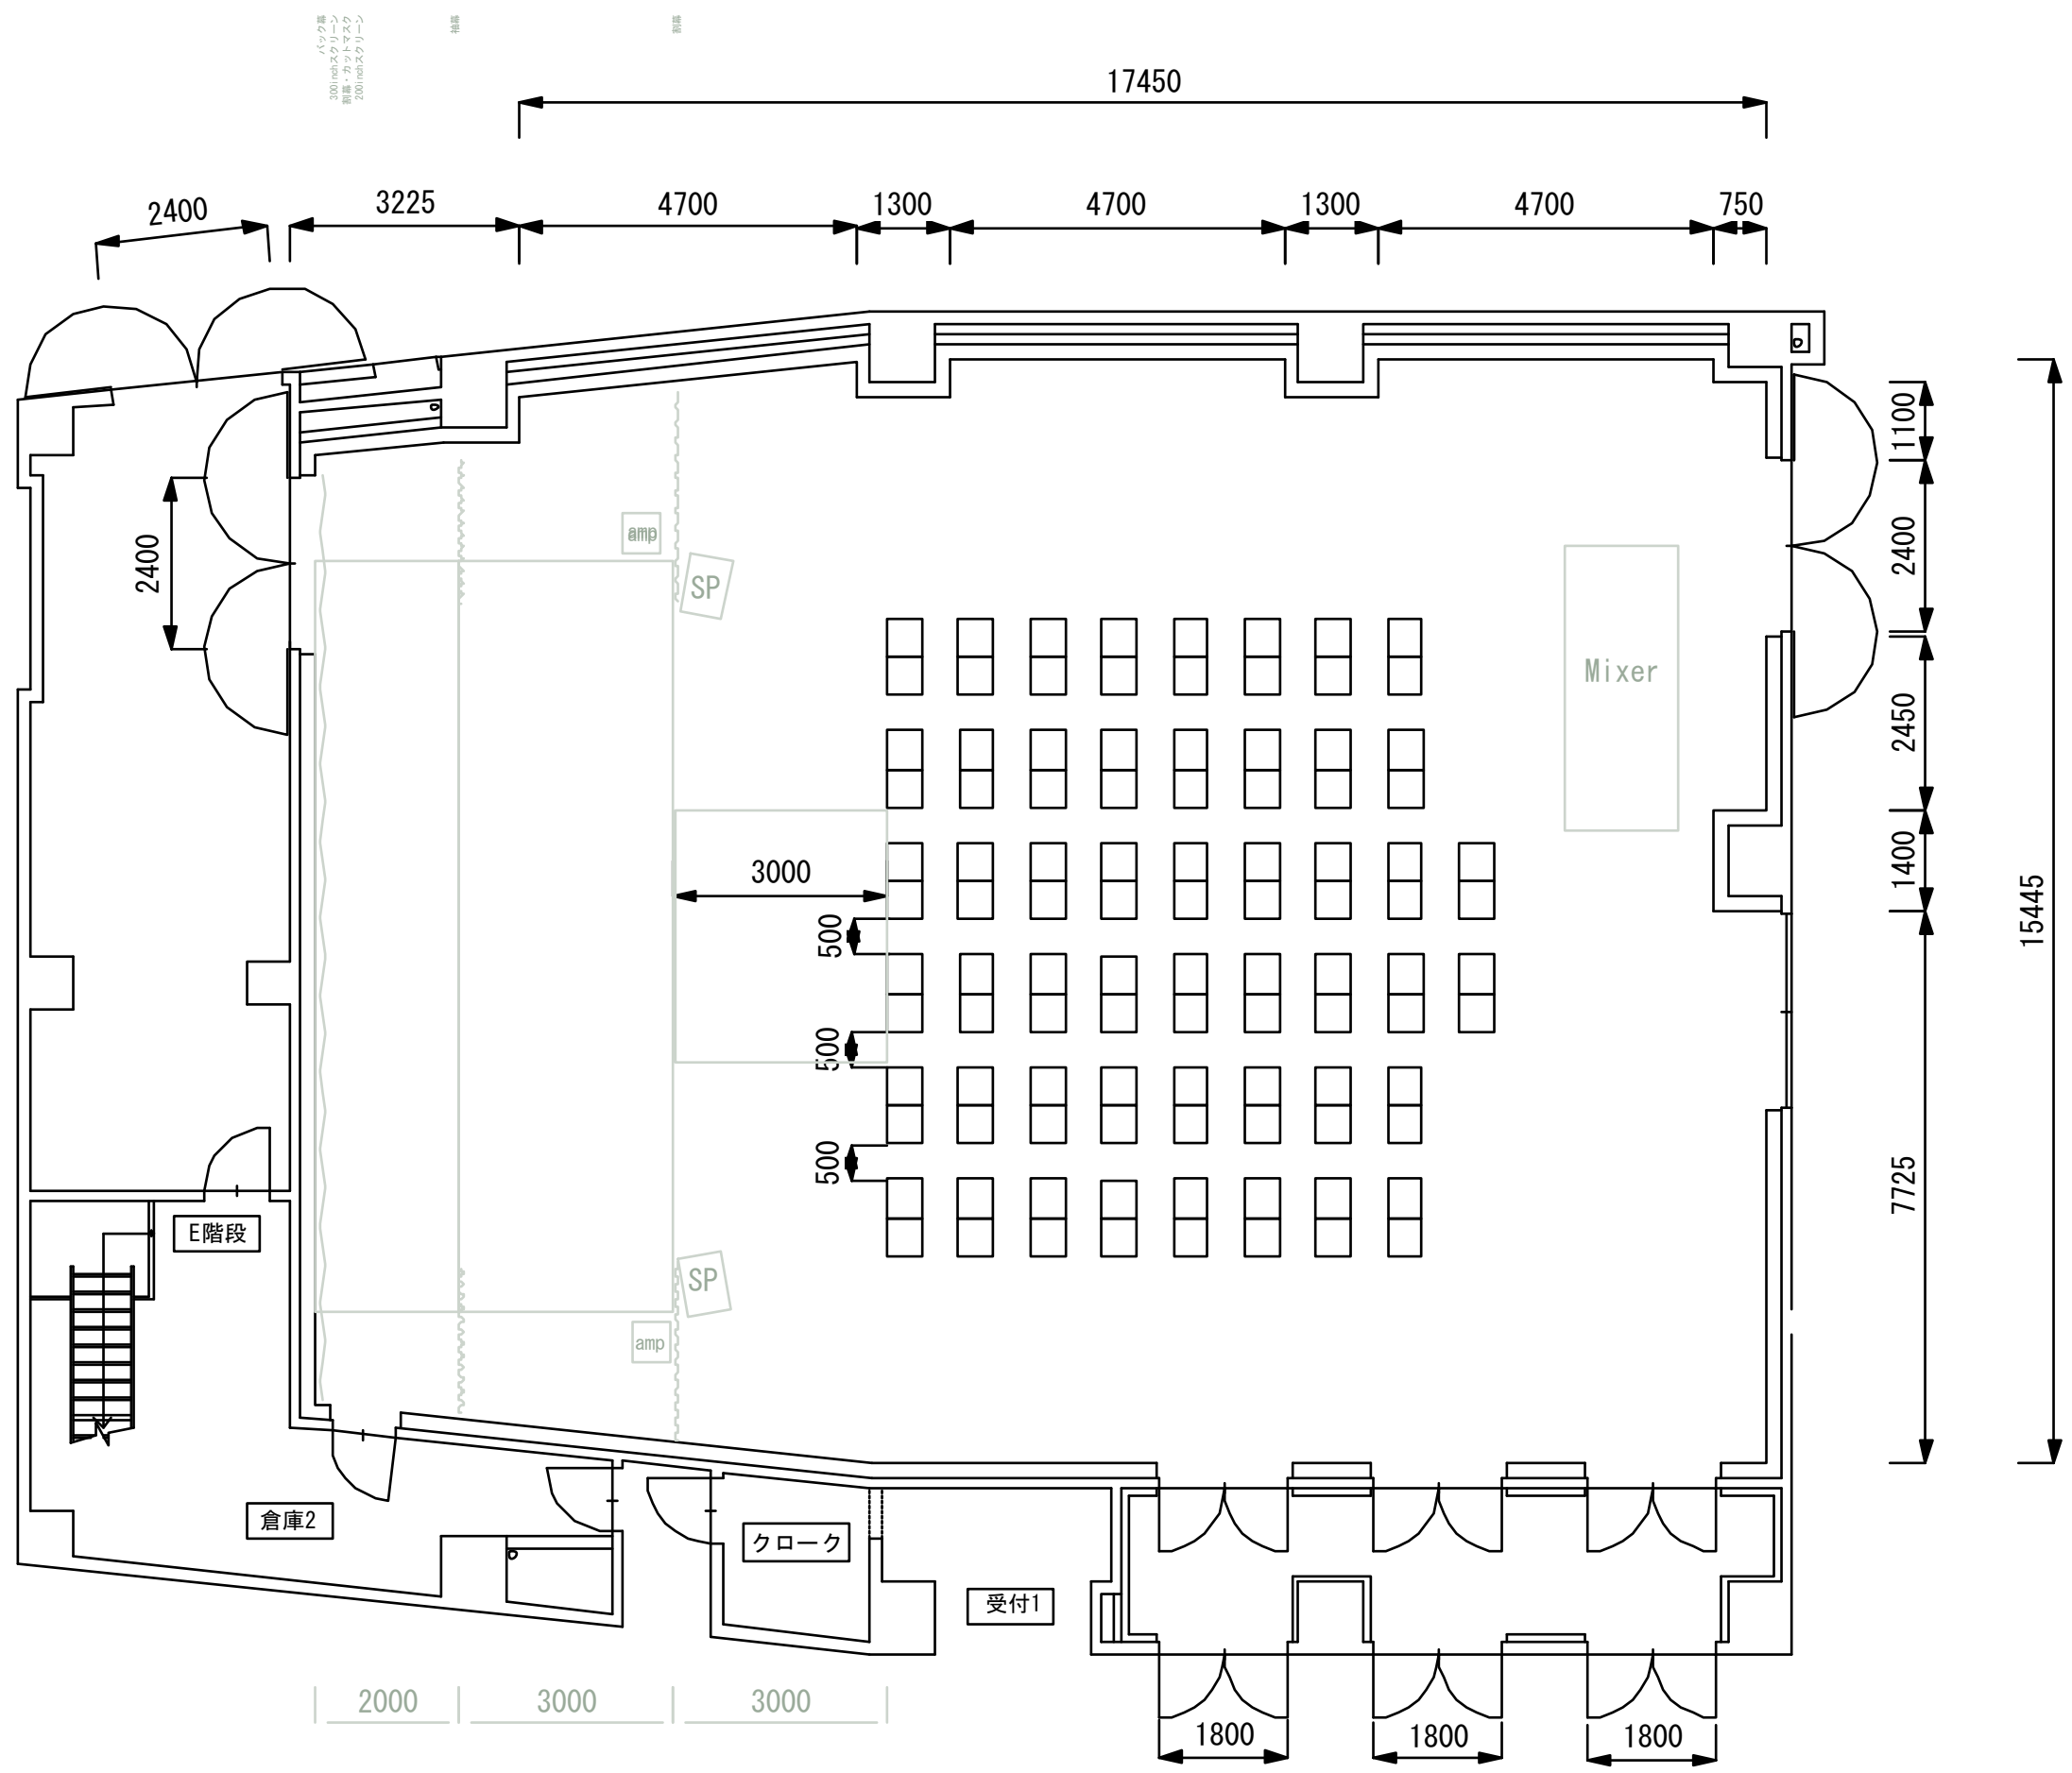



XEBEC Corporation

7-2-1, Minatojima-nakamachi, Chuo-ku
 Kobe 650-0046, JAPAN
 TEL:078-303-5600 FAX:078-303-4632

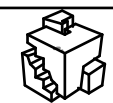

TITLE: XEBEC HALL 平面図 100 席
 PLACE:

DATE: SCALE: 1/100
 DRAWN: NO:

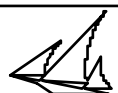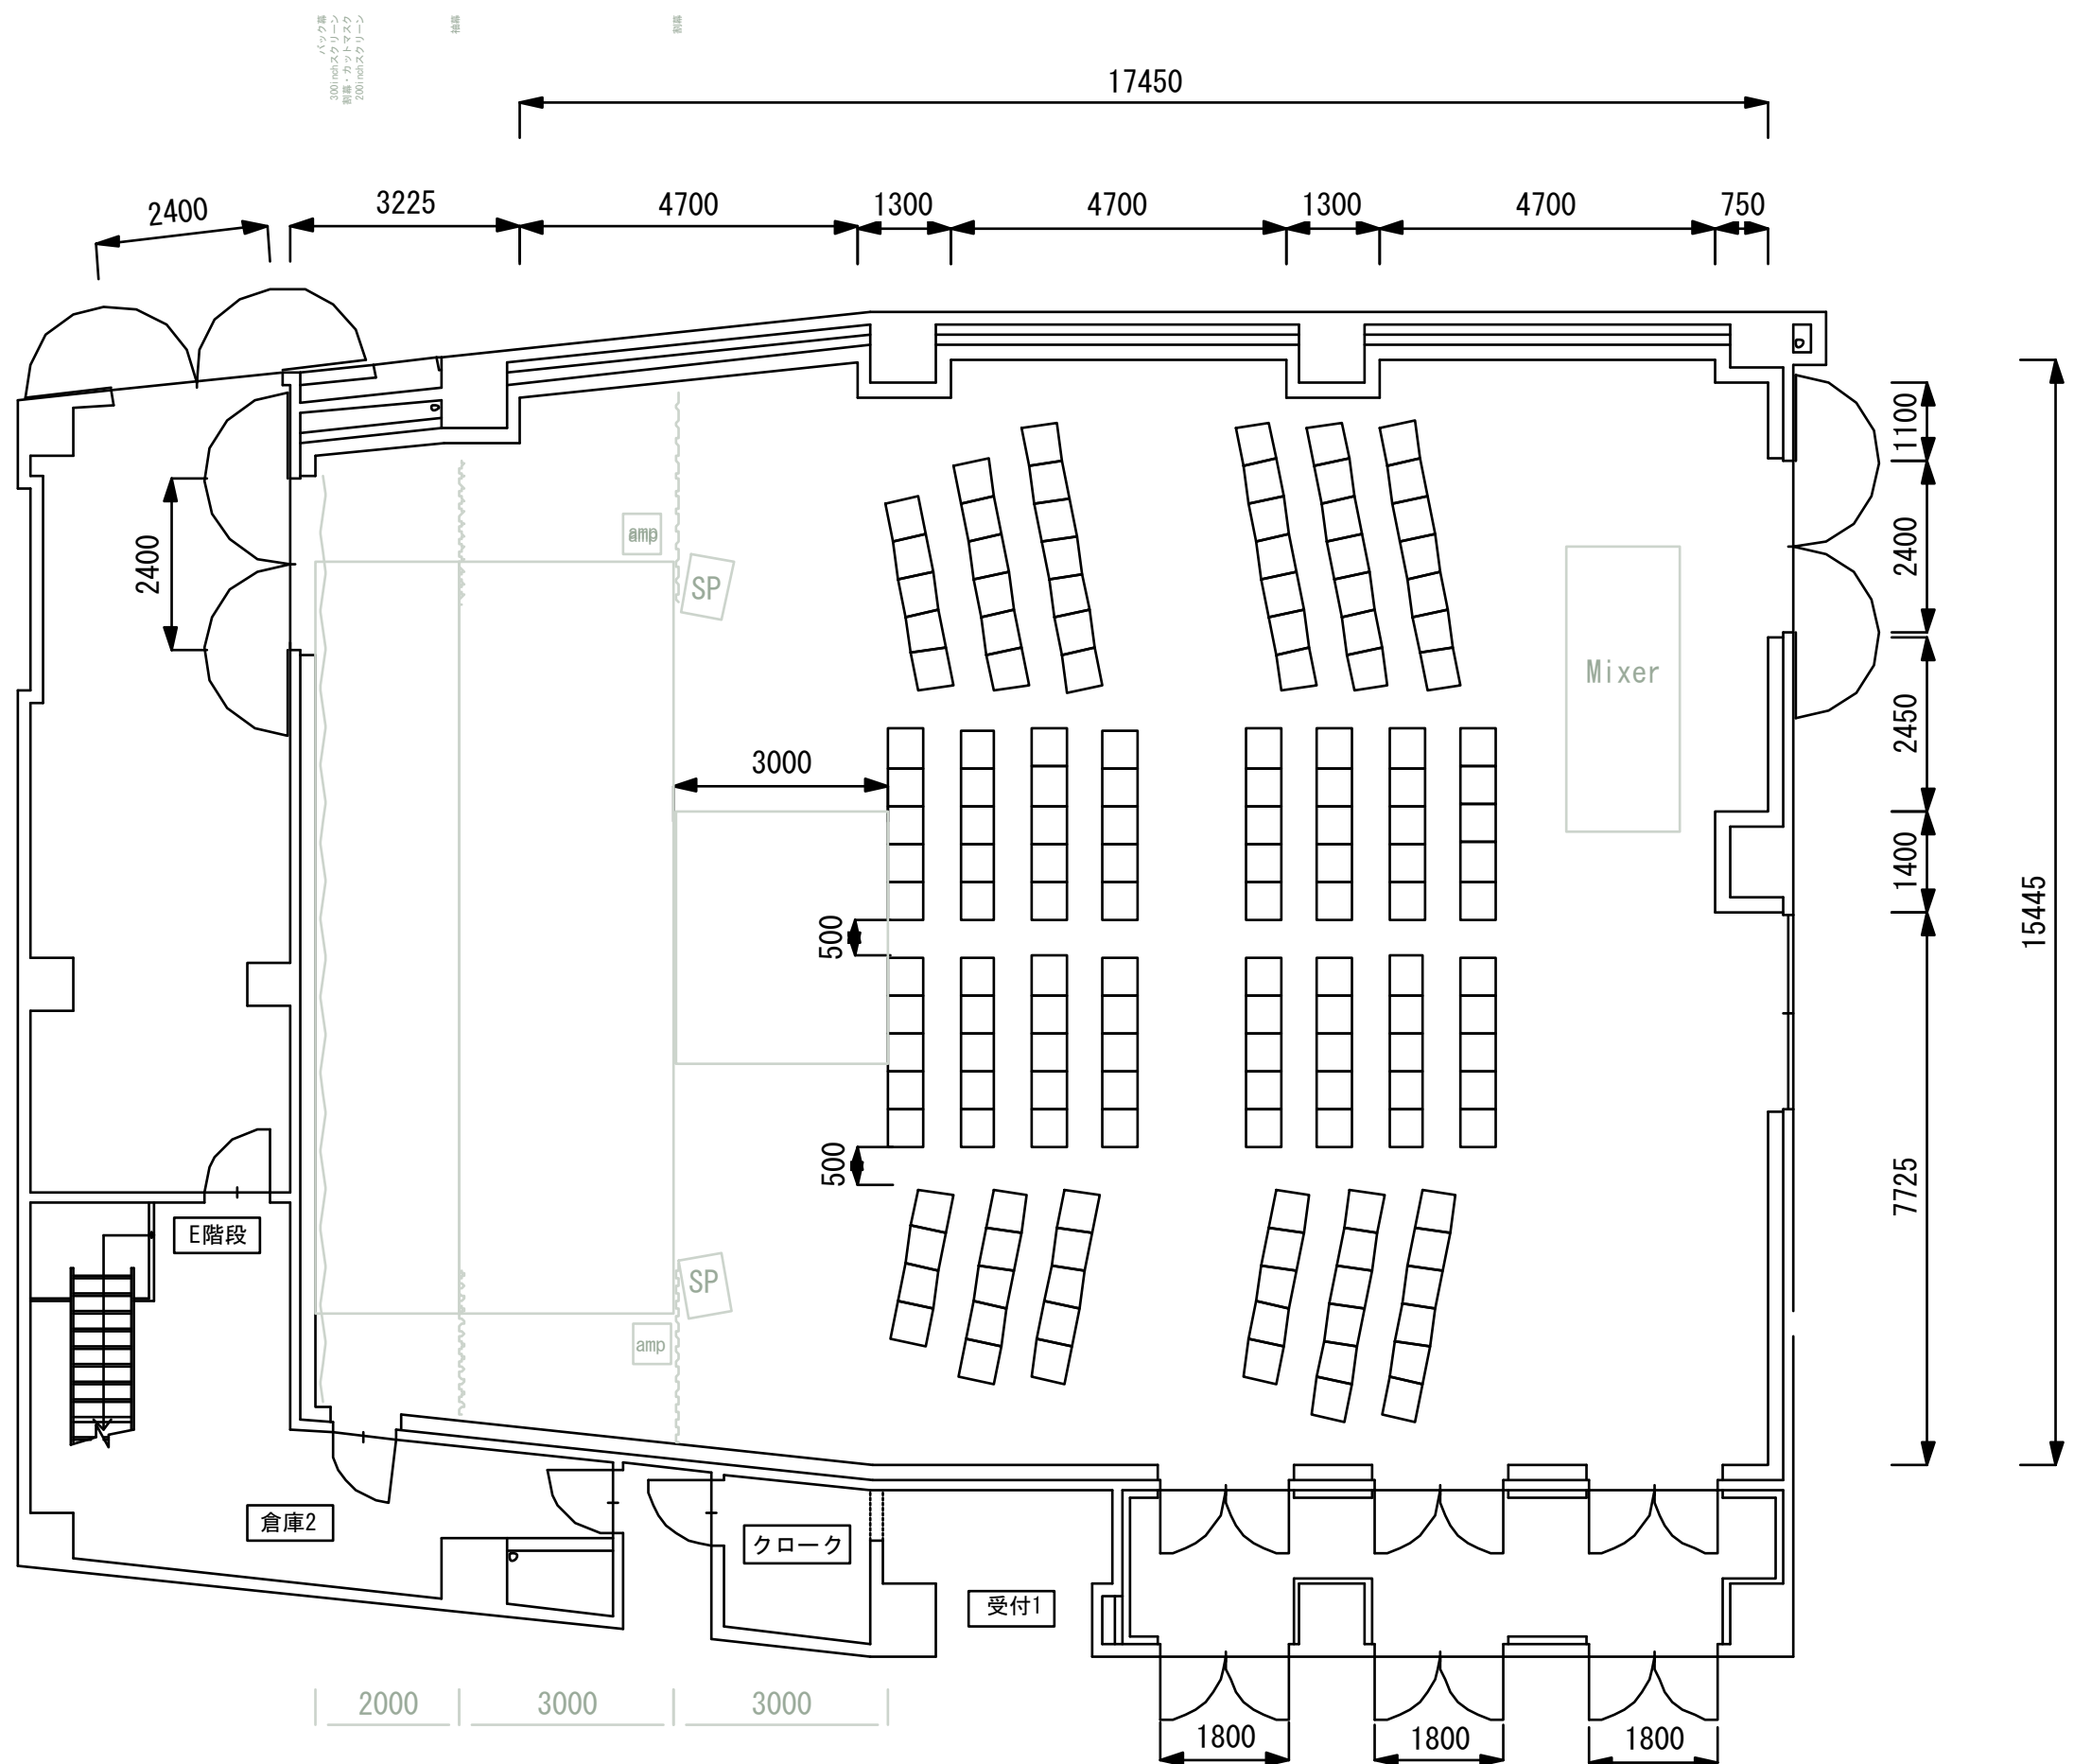

XEBEC Corporation



7-2-1, Minatojima-nakamachi, Chuo-ku
 Kobe 650-0046, JAPAN
 TEL:078-303-5600 FAX:078-303-4632



TITLE: XEBEC HALL 平面図 150 席

DATE: SCALE: 1/100

PLACE: DRAWN: NO:

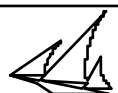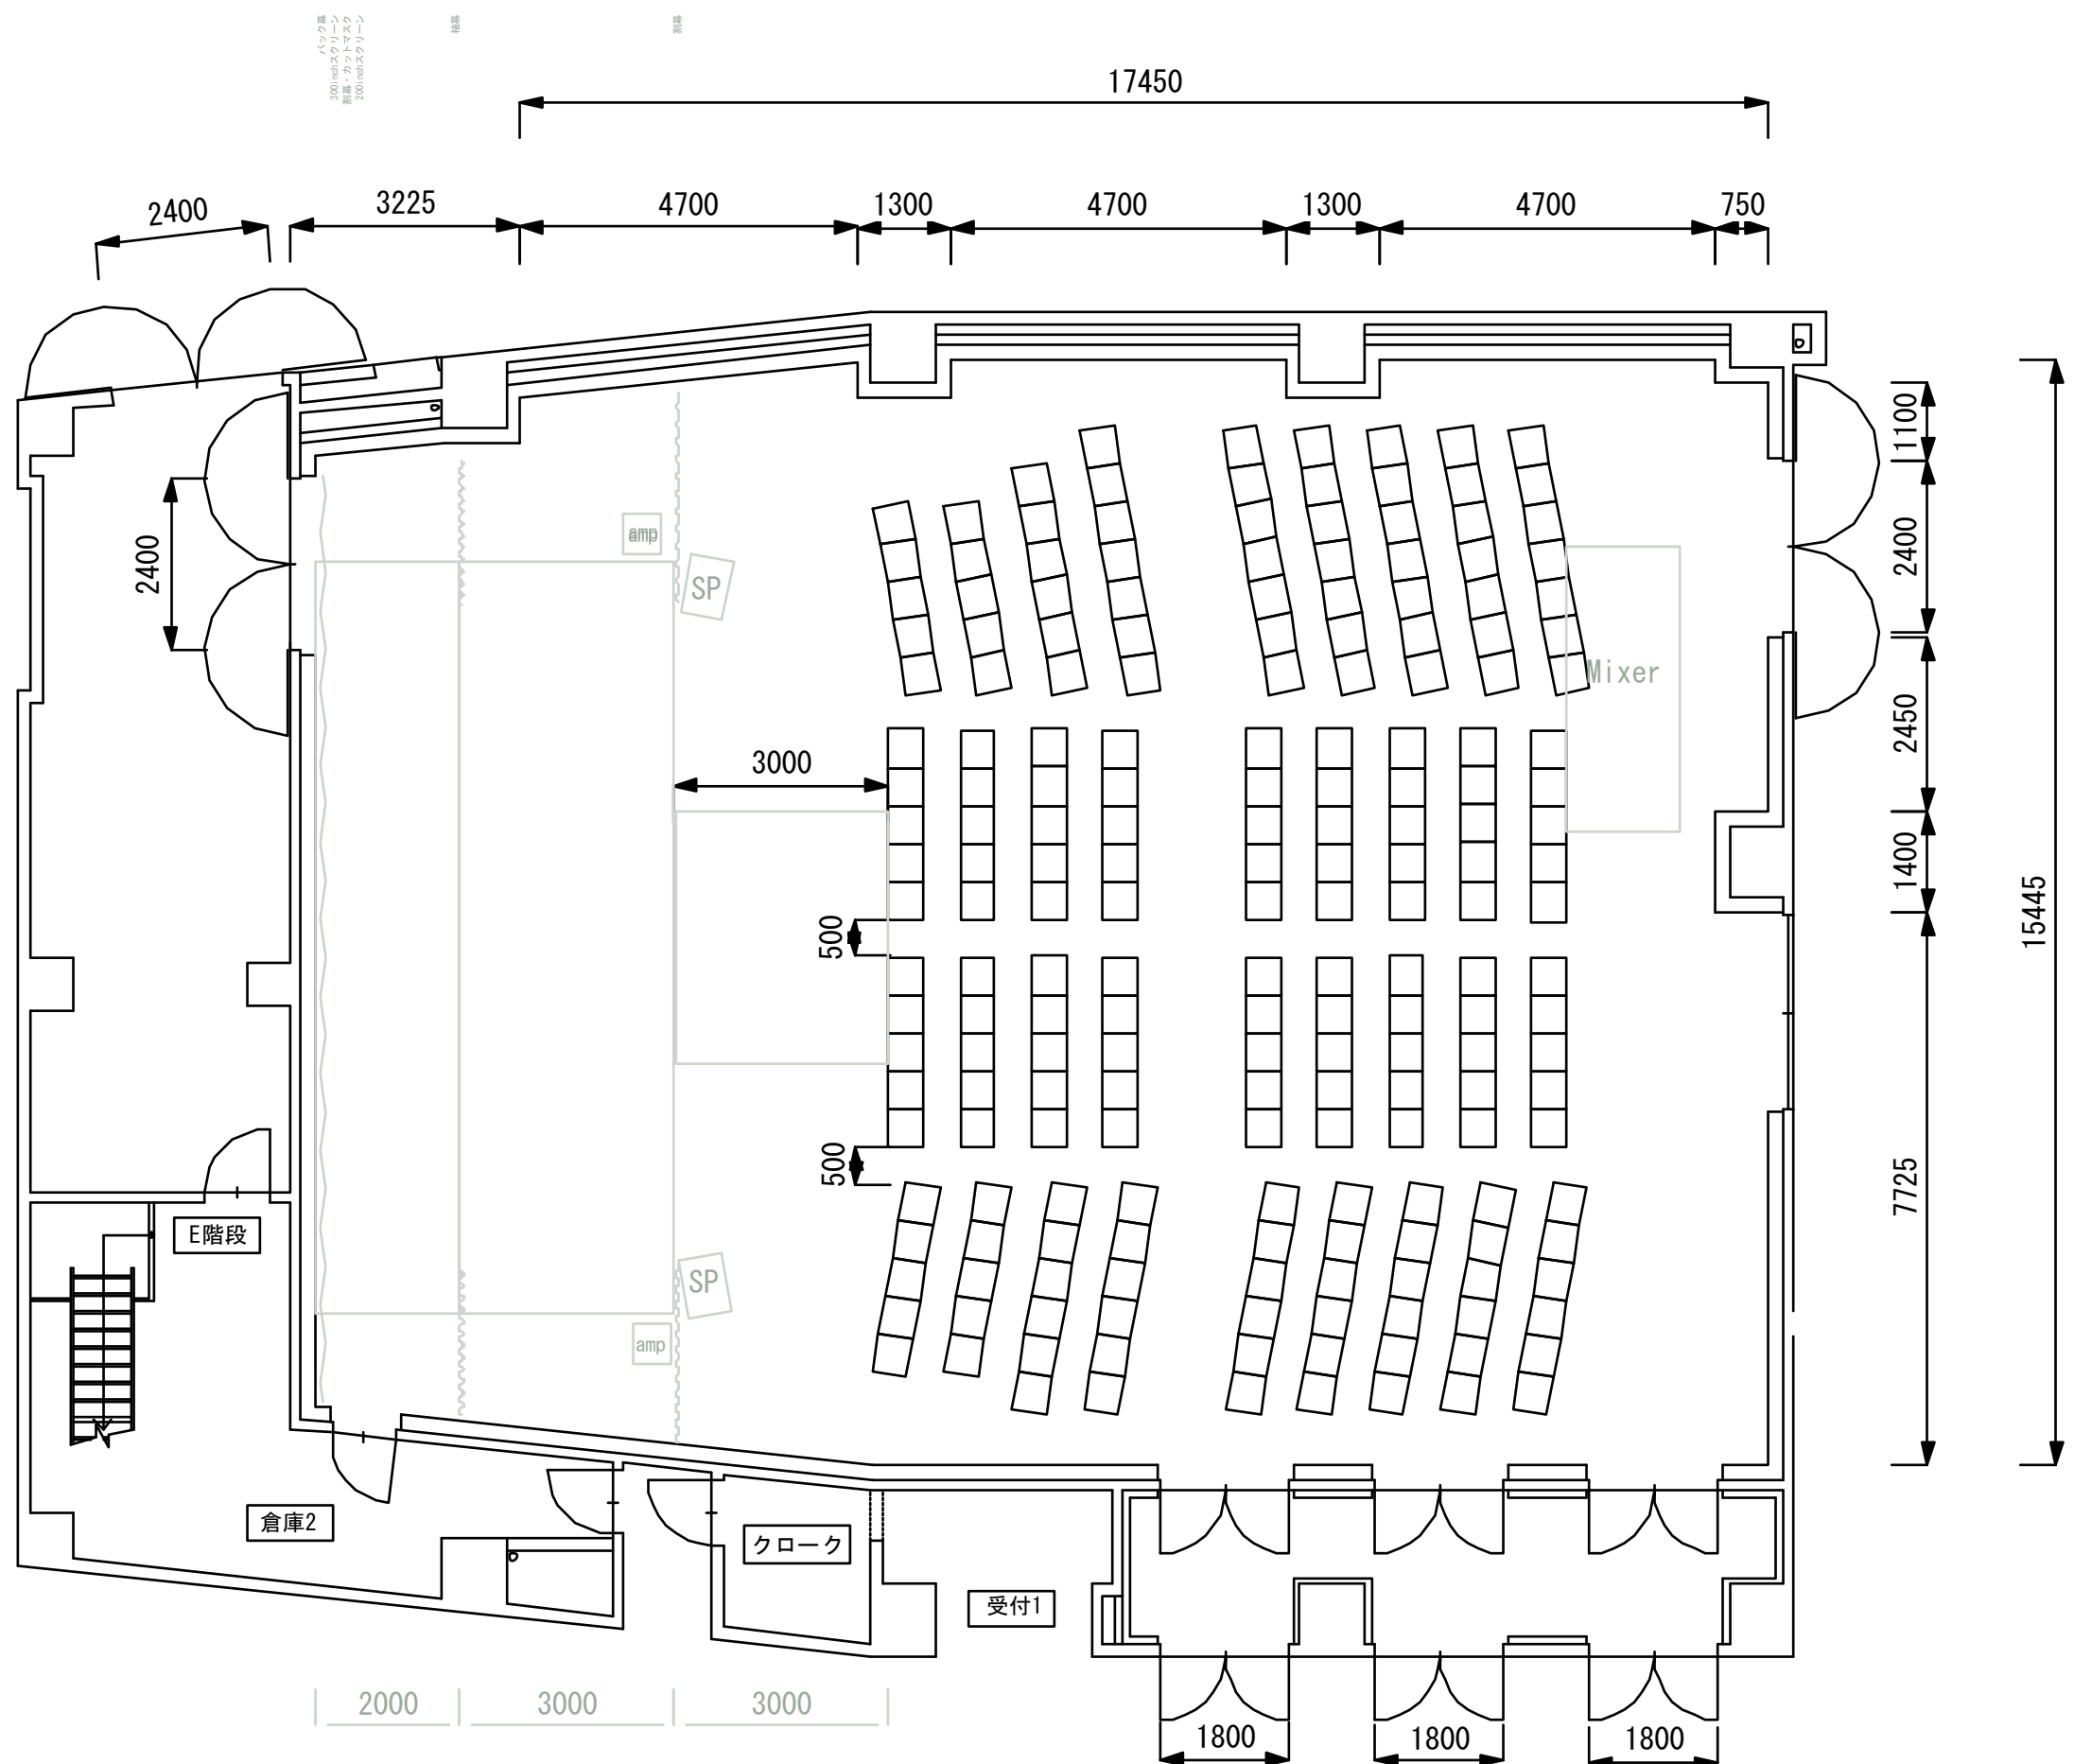

XEBEC Corporation

7-2-1, Minatojima-nakamachi, Chuo-ku
 Kobe 650-0046, JAPAN
 TEL:078-303-5600 FAX:078-303-4632



TITLE: XEBEC HALL平面図 200席

PLACE:




DATE:

DRAWN:


SCALE: 1/100

NO:

10500

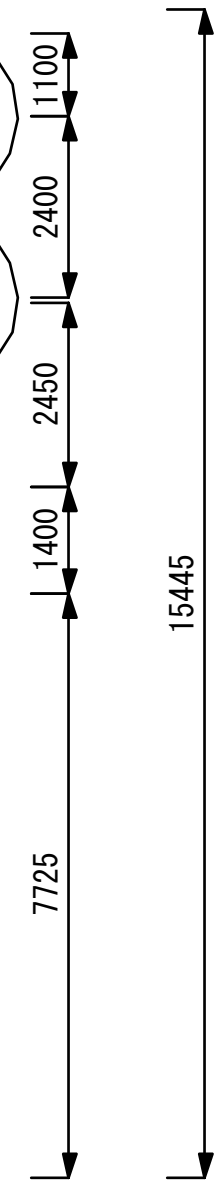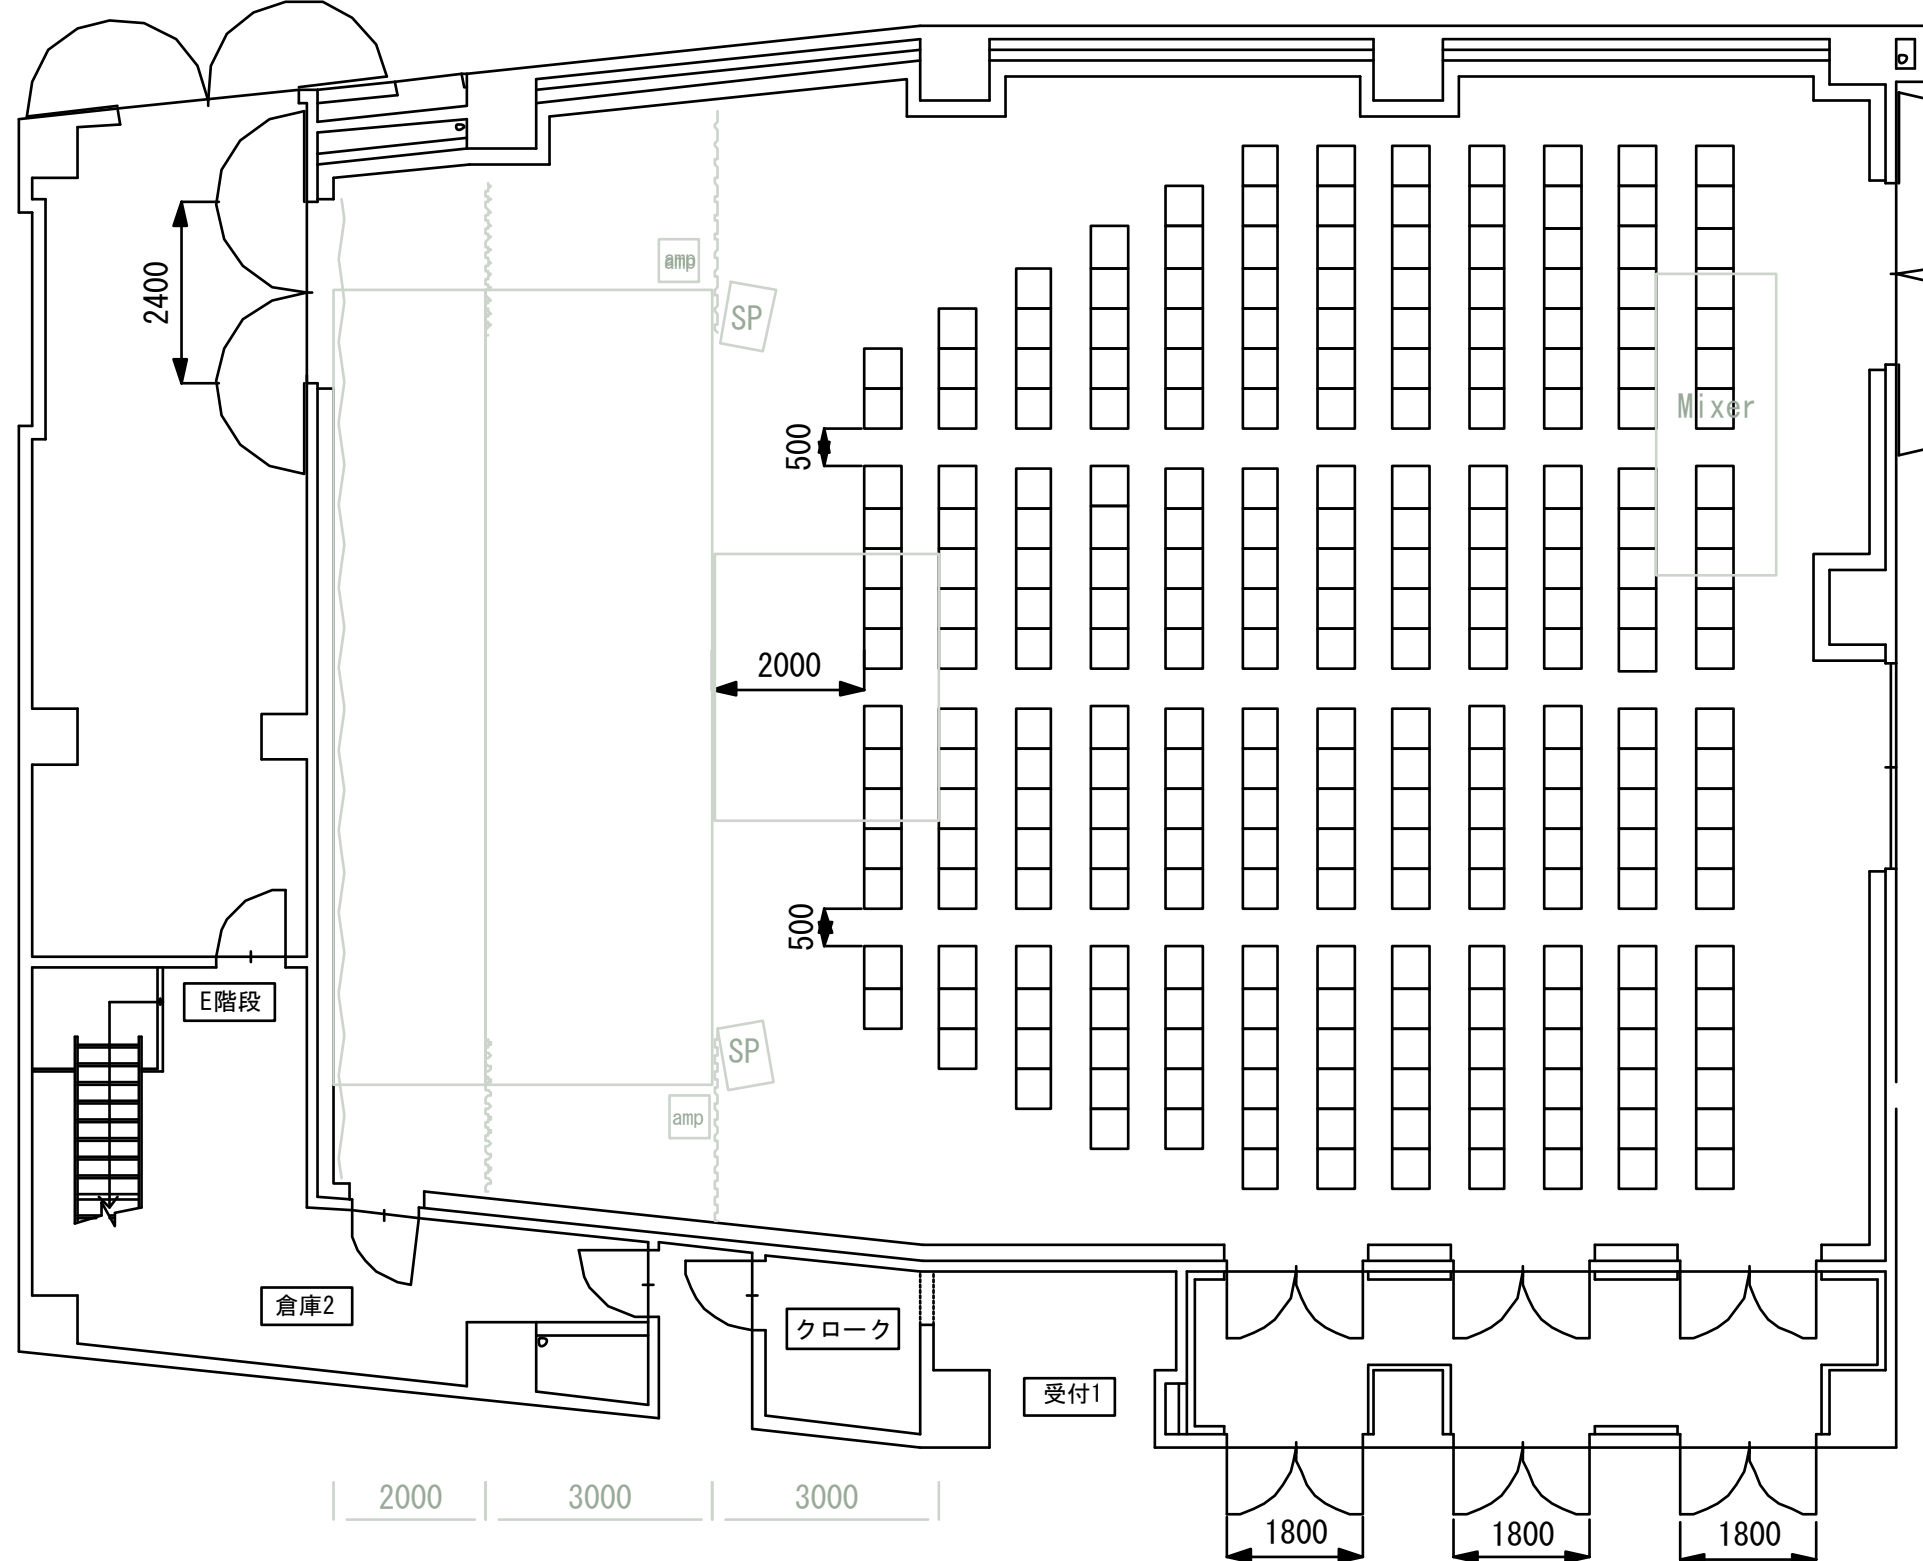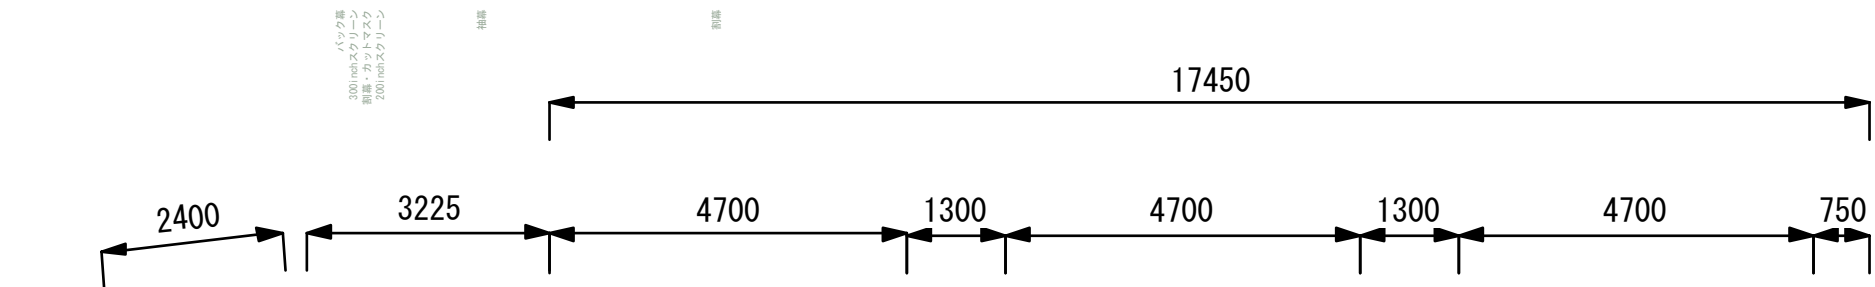


2000 | 3000 | 3000

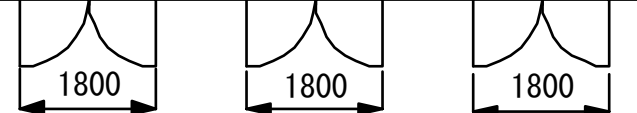

XEPEC Corporation


7-2-1, Minatojima-nakamachi, Chuo-ku
Kobe 650-0046, JAPAN
TEL:078-303-5600 FAX:078-303-4632

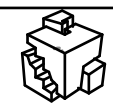

TITLE: XEPEC HALL平面図 250席
 PLACE:


DATE:
 DRAWN:

SCALE: 1/100
 NO:

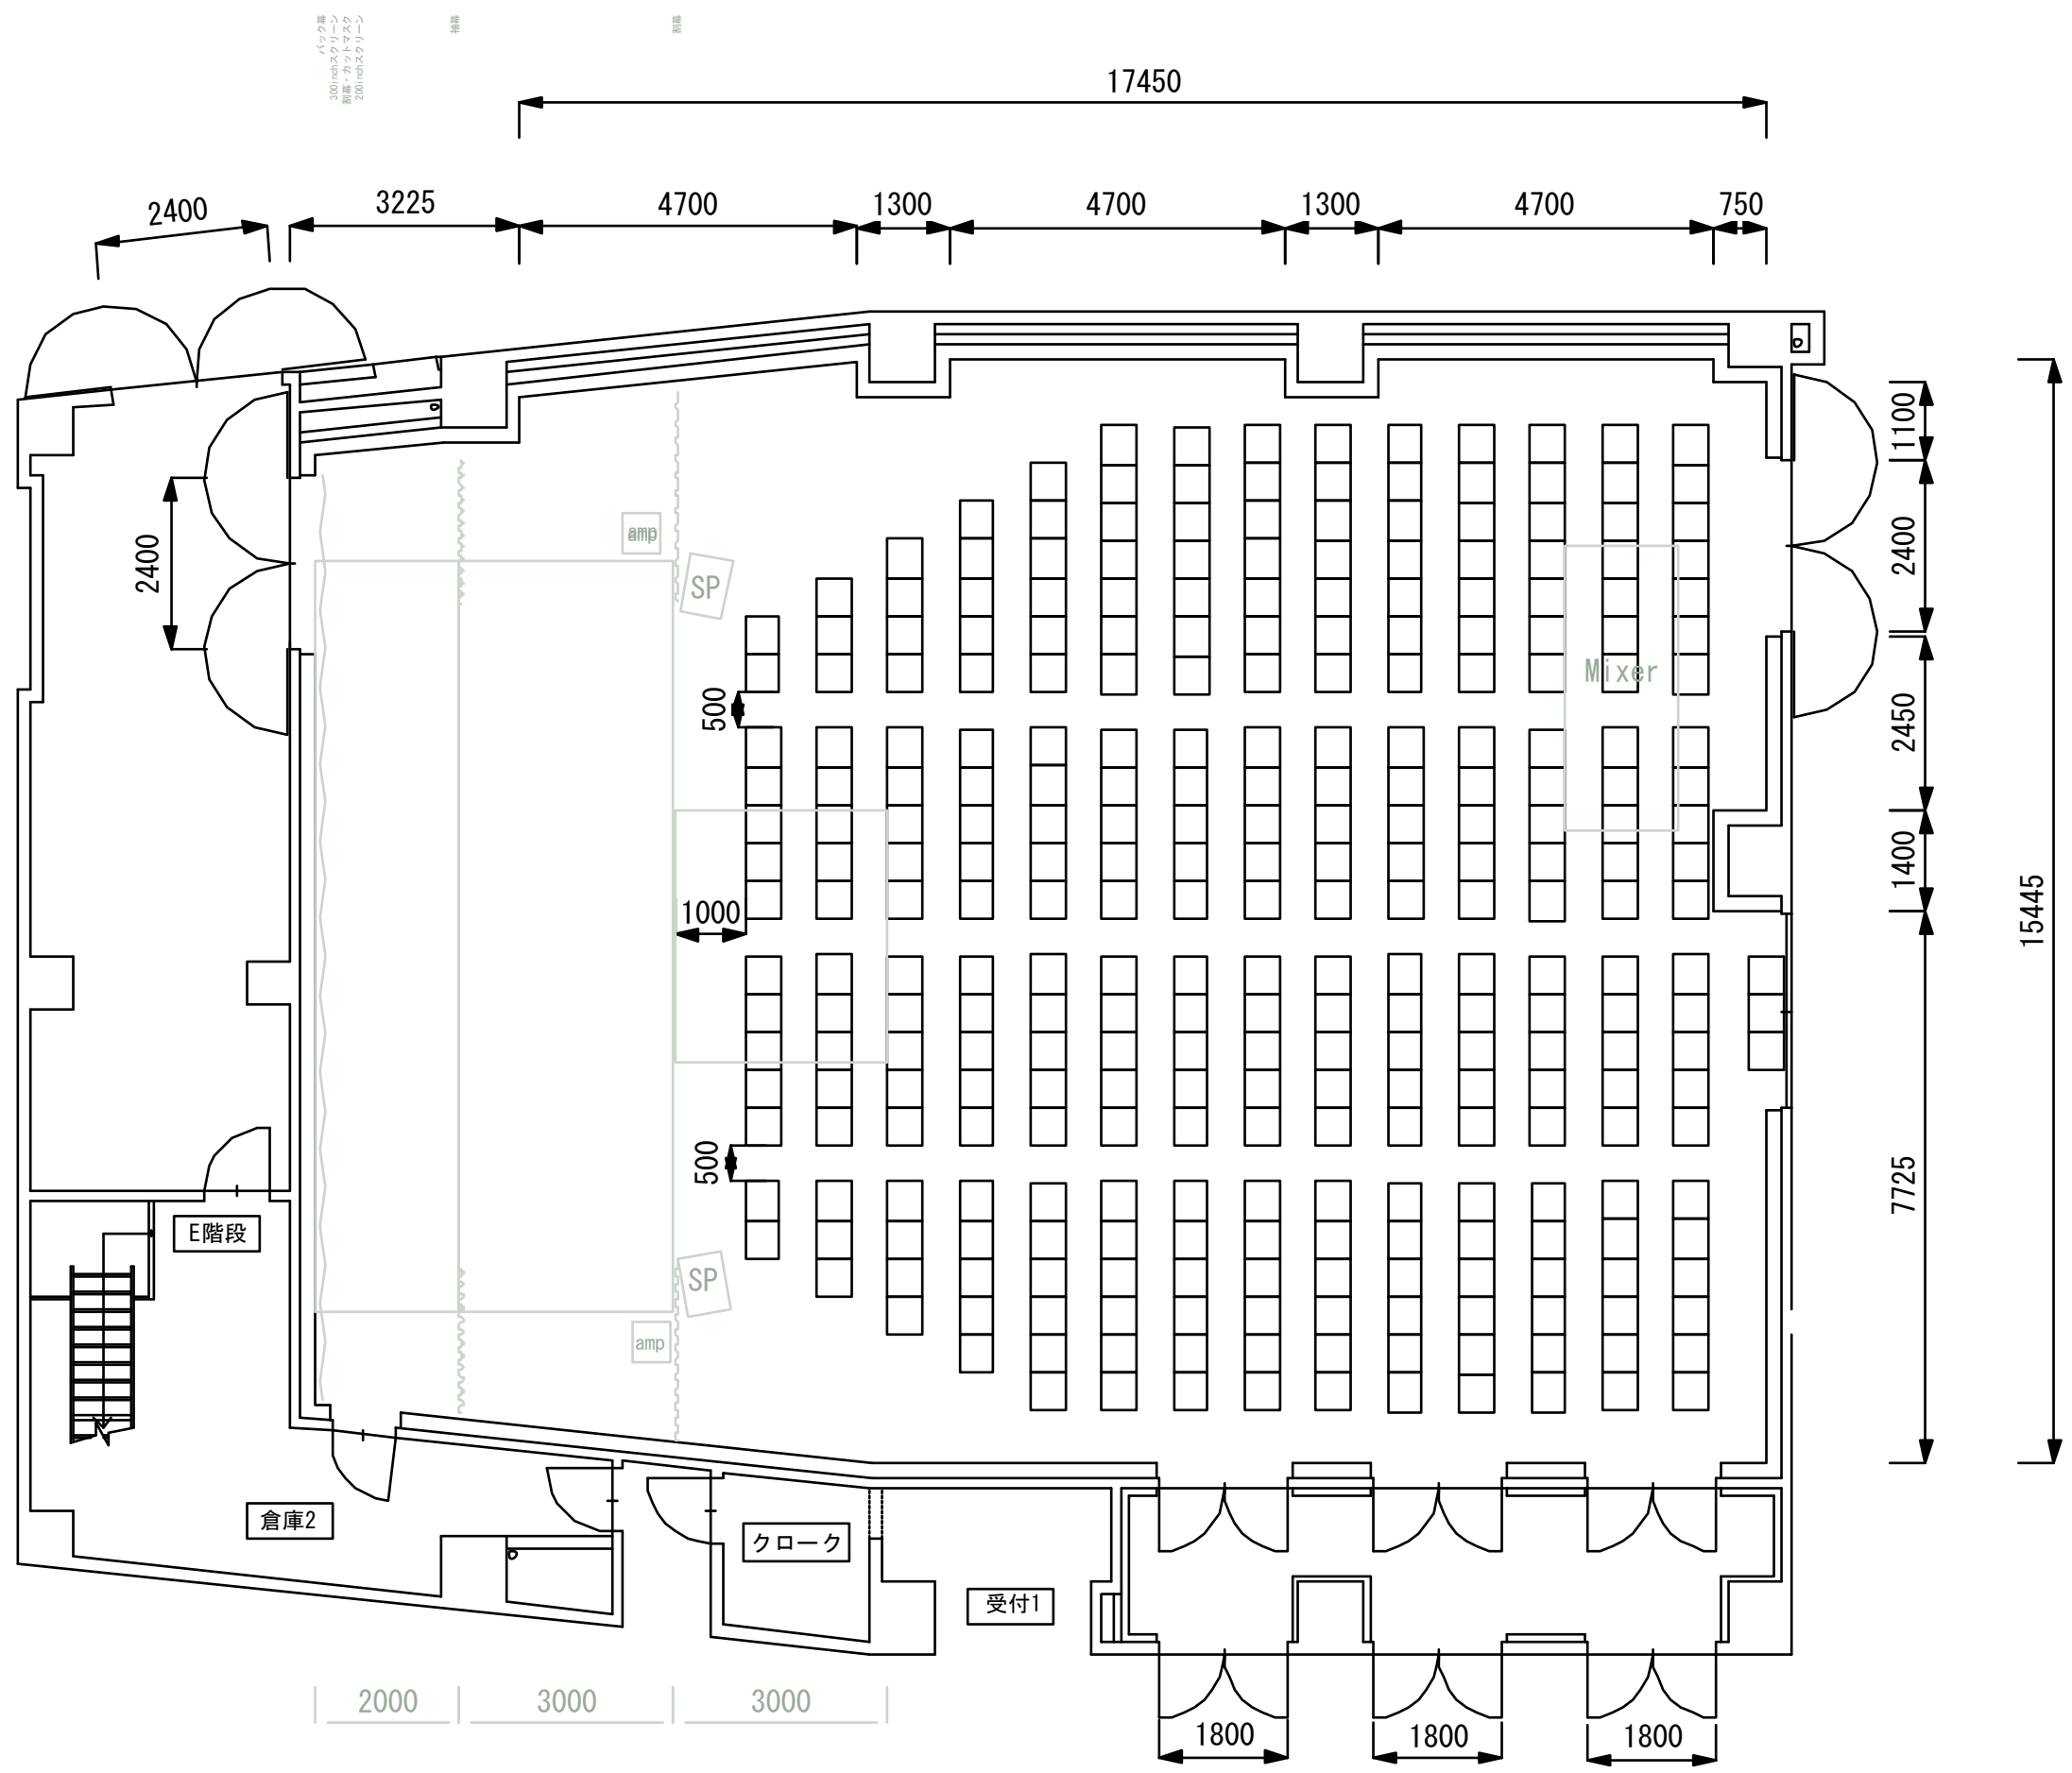

XEBEC Corporation

7-2-1, Minatojima-nakamachi, Chuo-ku
 Kobe 650-0046, JAPAN
 TEL:078-303-5600 FAX:078-303-4632

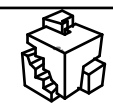

TITLE: XEBEC HALL 平面図 300席
 PLACE:

DATE: SCALE: 1/100
 DRAWN: NO: