

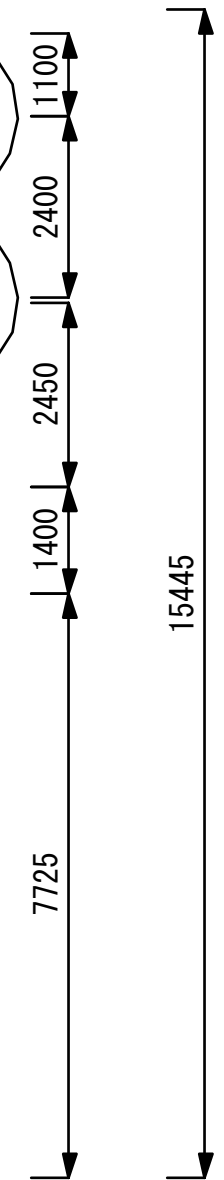


10500

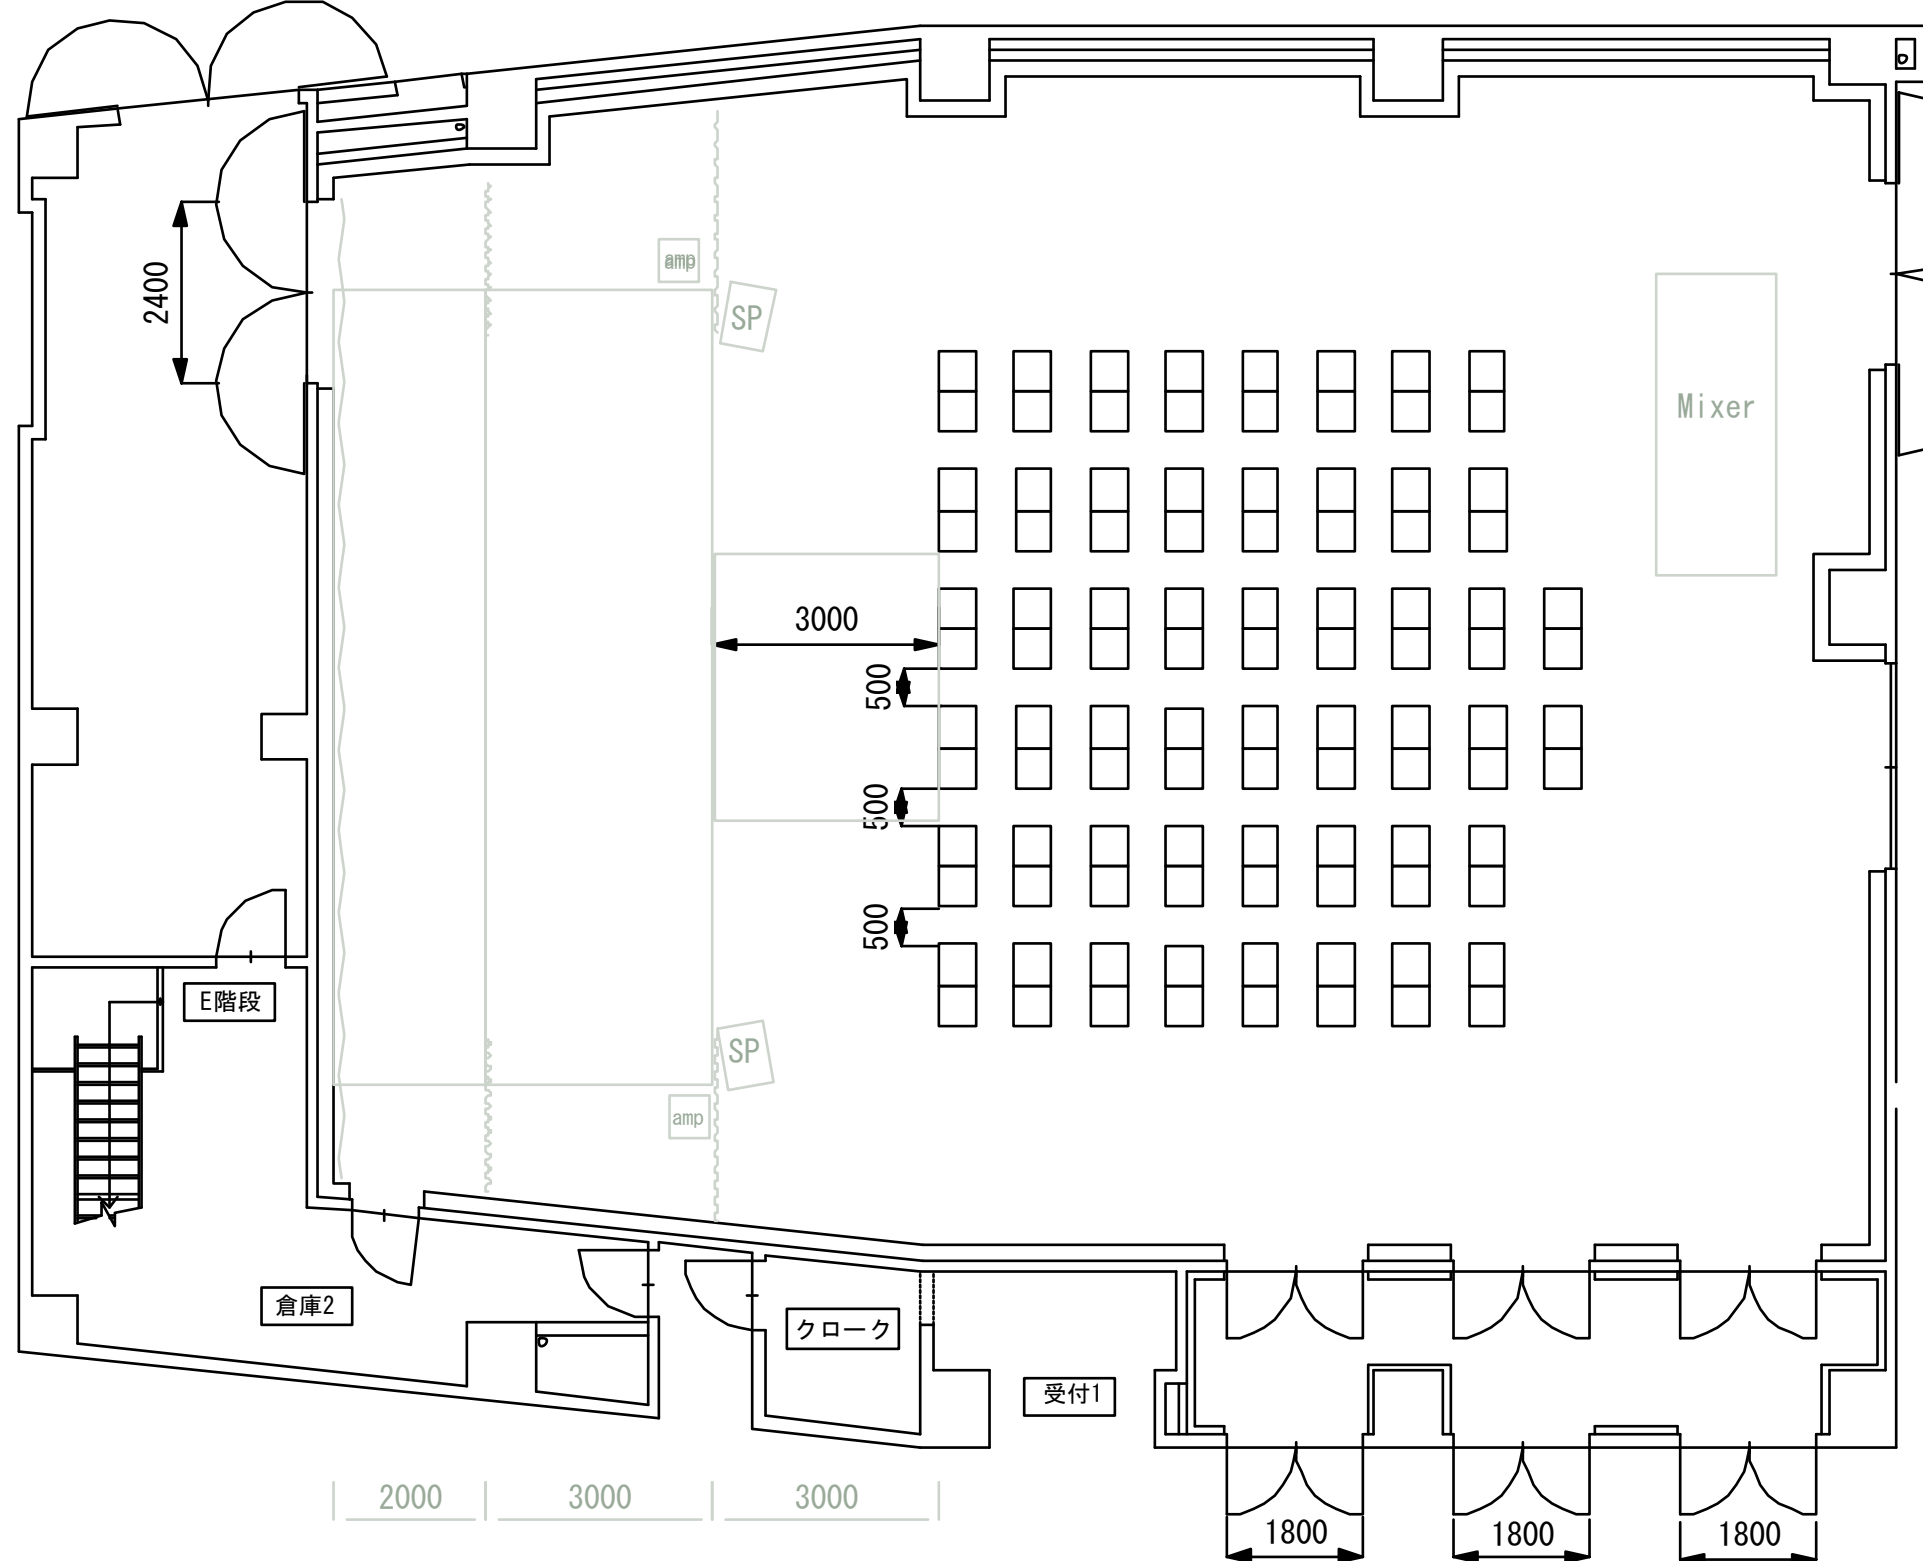


15445

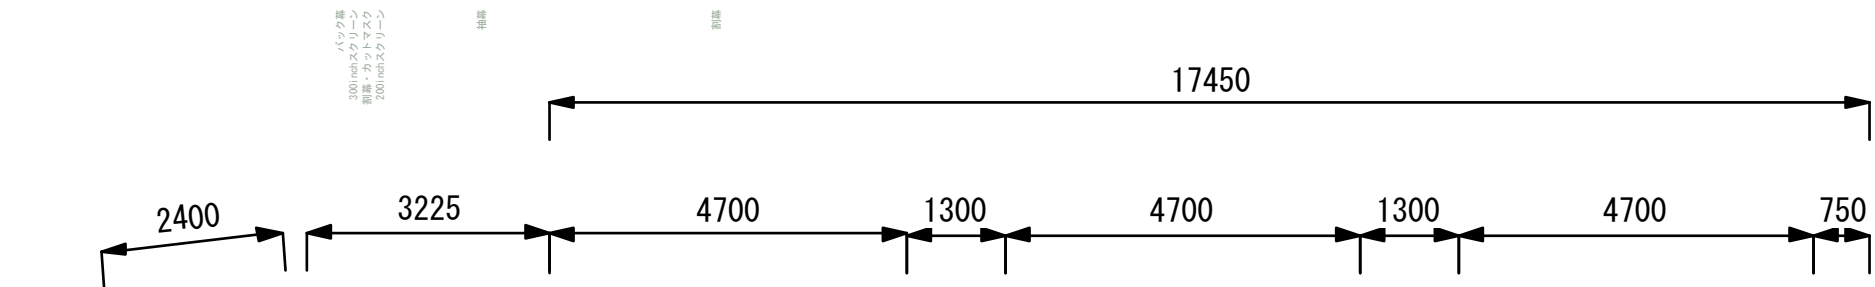

XEBEC Corporation

7-2-1, Minatojima-nakamachi, Chuo-ku
Kobe 650-0046, JAPAN
TEL:078-303-5600 FAX:078-303-4632

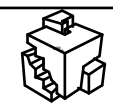

TITLE: XEBEC HALL 平面図 100 席
PLACE:

DATE:
DRAWN:

SCALE: 1/100
NO: