

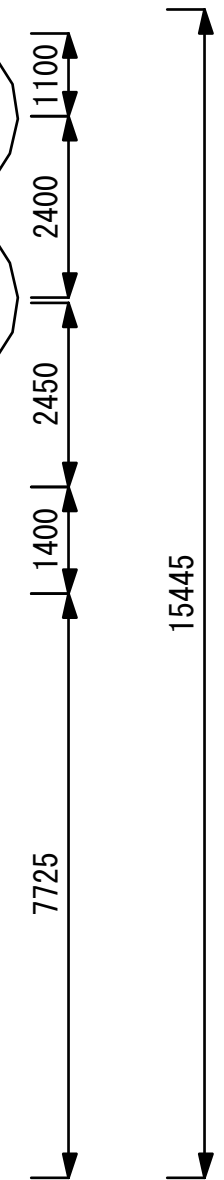


10500

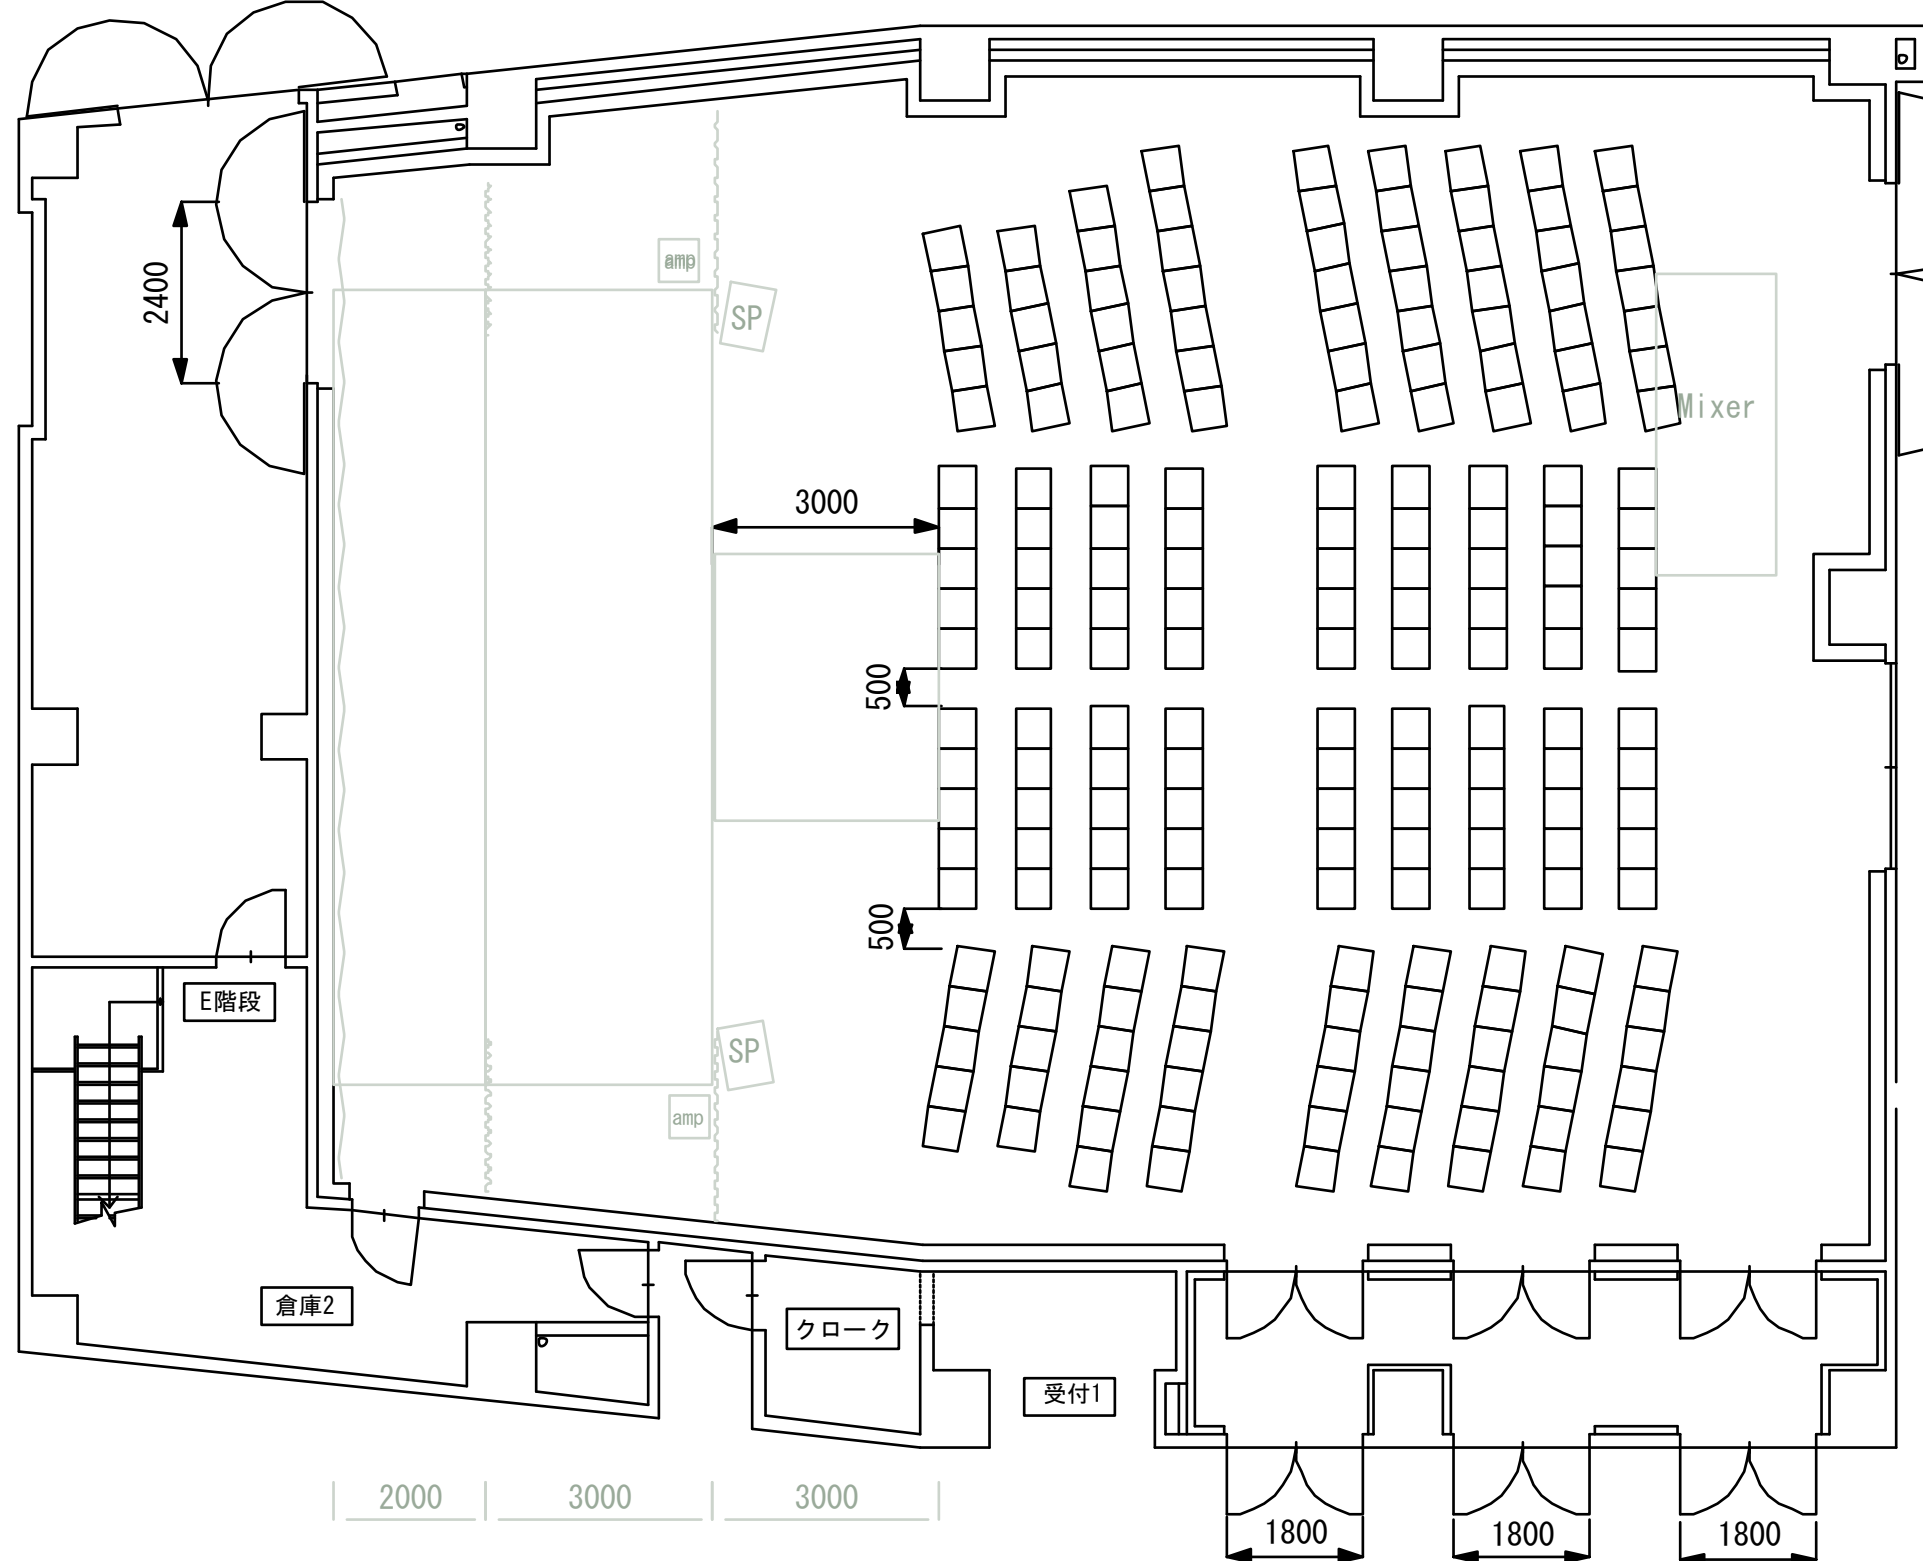


15445

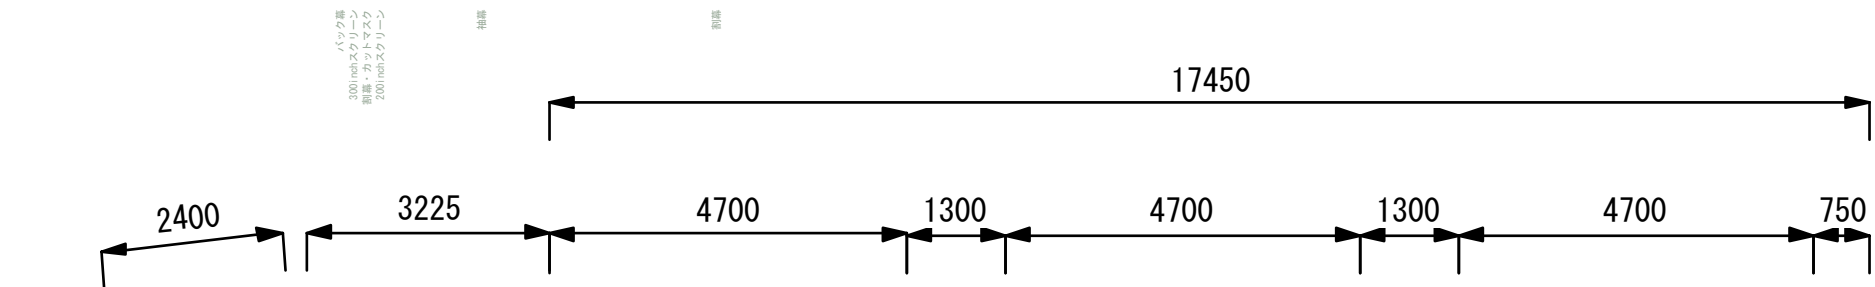

**XEBEC Corporation**

7-2-1, Minatojima-nakamachi, Chuo-ku  
Kobe 650-0046, JAPAN  
TEL:078-303-5600 FAX:078-303-4632

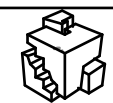

TITLE: XEBEC HALL平面図 200席  
 PLACE:

DATE:  
 DRAWN:

SCALE: 1/100  
 NO: